


LEVEL 4 FOUNDATION PLAN

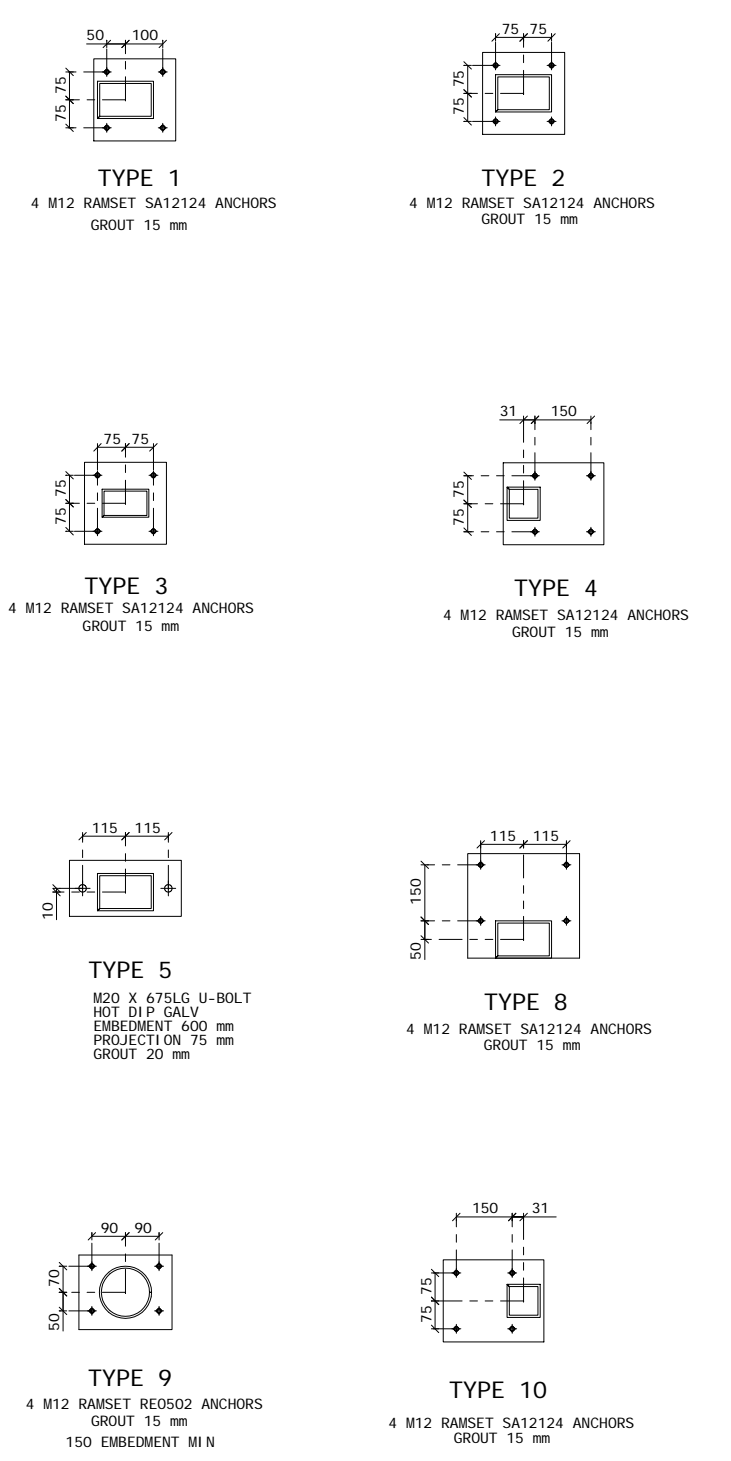

TOP OF FOOTING AT 35920 EXCEPT AS NOTED
COLUMNS LOCATED IN A 50MM POCKET TYP UNO

- NOTES:
- ALL HORIZONTAL MEMBERS ARE MARKED ON "TOP" FACE OF NORTH OR WEST END
 - * DENOTES MARKS ARE ON THE "TOP" FACE OF SOUTH OR EAST END
 - ALL "PCF'S" FRAMES, HORIZ/VERT BRACING TO BE ERRECTED WITH DIRECTION OF LEGS AS INDICATED ON PLANS OR ELEVATIONS.
 - ALL STAIRS ARE MARKED AT TOP END.
 - ALL COLUMNS ARE MARKED ON NORTH OR WEST FLANGE AT BASE END.
 - ALL FIN PLATES ARE ON THE NORTH AND WEST FACE OF CONNECTING BEAM U.O.N

MARKING PLAN		E	
ENGINEERING DWG		D	
DRG No.		C	
REFERENCE DRAWINGS		B	
		A	
REV	DATE		AMENDMENT

CLIENT

ACN 115921876

DRN CHK DATE SCALE SHEET

NTS A1



POST OFFICE BOX 976
MORLEY WA 6943
PAUL 0468 854 831
KERRY 0468 854 830

PROJECT		JOB NO.	
MIXED USE DEVELOPMENT 23 RAILWAY RD SUBIACO			
MARKING PLAN		REV	
DRG NO.			