



ELEVATION ON GRID 5

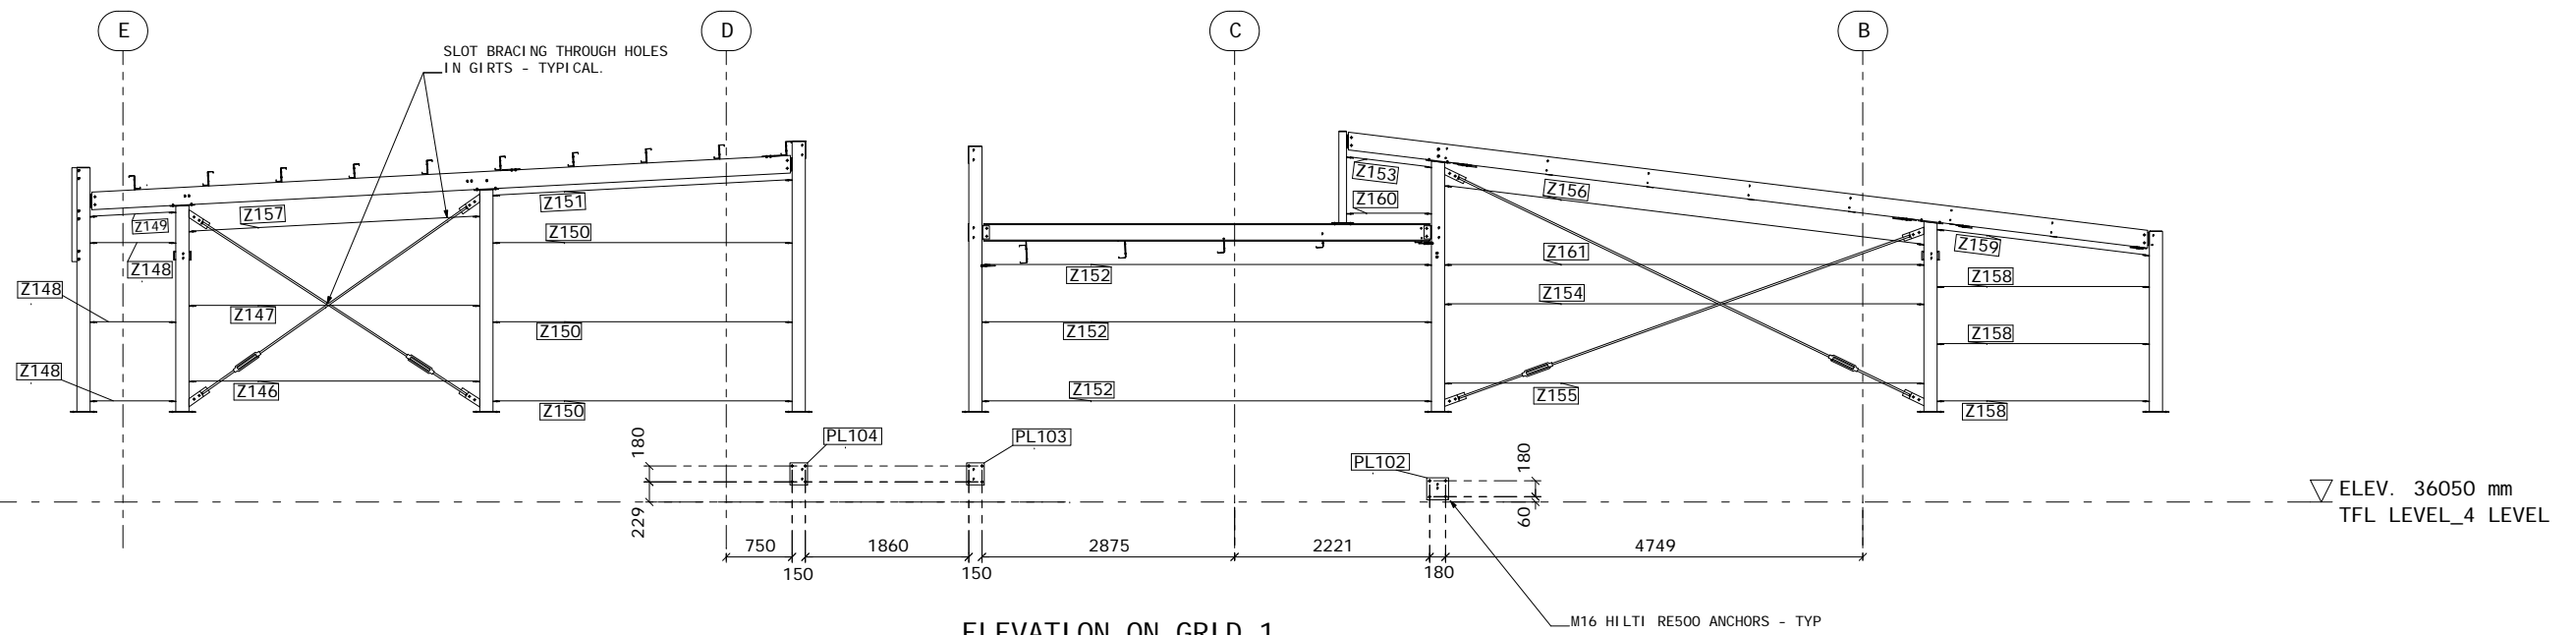

ELEVATION ON GRID 1

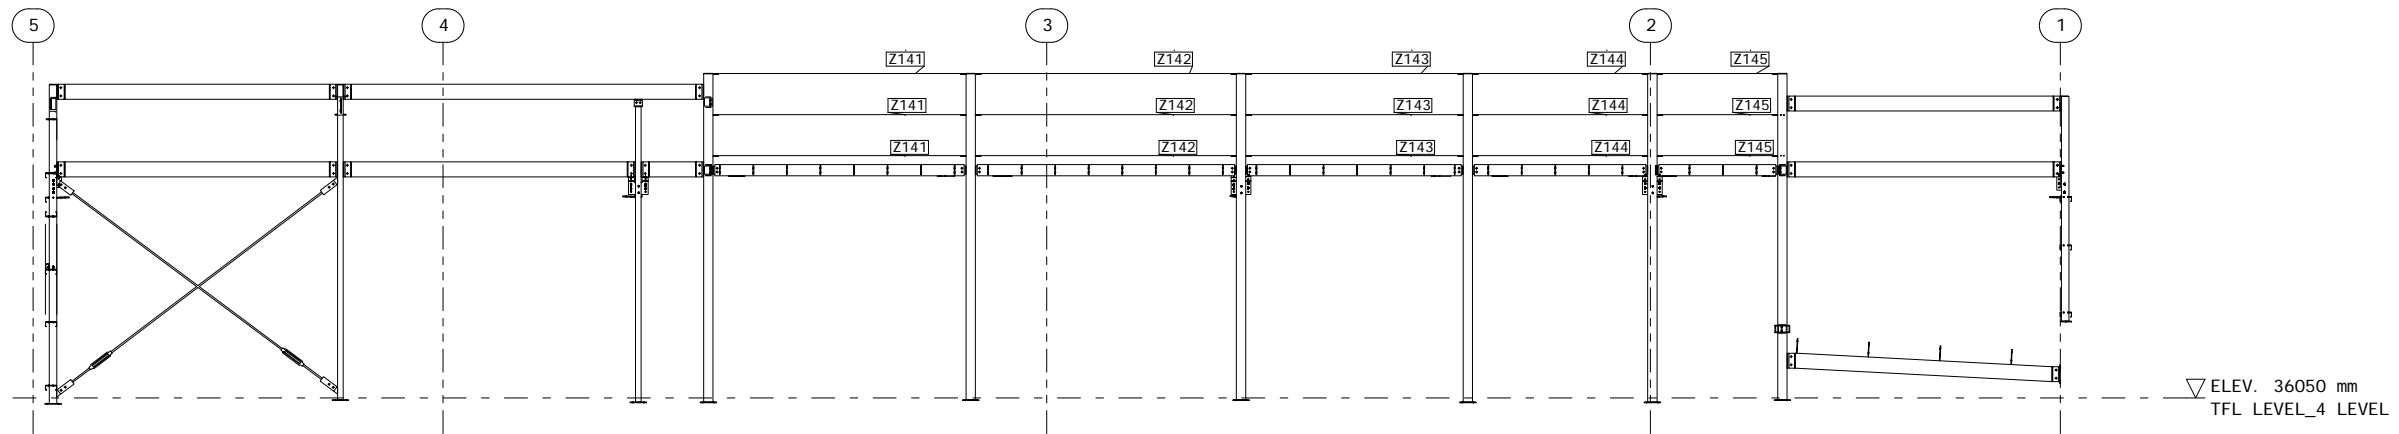

ELEVATION BETWEEN GRID D & E

- NOTES:
1. ALL HORIZONTAL MEMBERS ARE MARKED ON "TOP" FACE OF NORTH OR WEST END
 2. " DENOTES MARKS ARE ON THE "TOP" FACE OF SOUTH OR EAST END
 3. ALL PFC'S, FRAMES, HORIZ/VERT BRACING TO BE ERRECTED WITH DIRECTION OF LEGS AS INDICATED ON PLANS OR ELEVATIONS.
 4. ALL STAIRS ARE MARKED AT TOP END.
 5. ALL COLUMNS ARE MARKED ON NORTH OR WEST FLANGE AT BASE END.
 6. ALL FIN PLATES ARE ON THE NORTH AND WEST FACE OF CONNECTING BEAM U. O. N

STRUCAD

DRG No.	REFERENCE DRAWINGS	REV	DATE	AMENDMENT
	MARKING PLAN			
	ENGINEERING DWG			

CLIENT				

POST OFFICE BOX 976
 MORLEY WA 6943
 PAUL 0468 854 831
 KERRY 0468 854 830
 ACN 115921876
 DRN CHK DATE SCALE SHEET
 NTS A1

PROJECT		JOB NO.	
MIXED USE DEVELOPMENT		-	
23 RAILWAY RD SUBIACO		-	
DRG NO.	MARKING PLAN	REV	DATE
-	-	-	-