


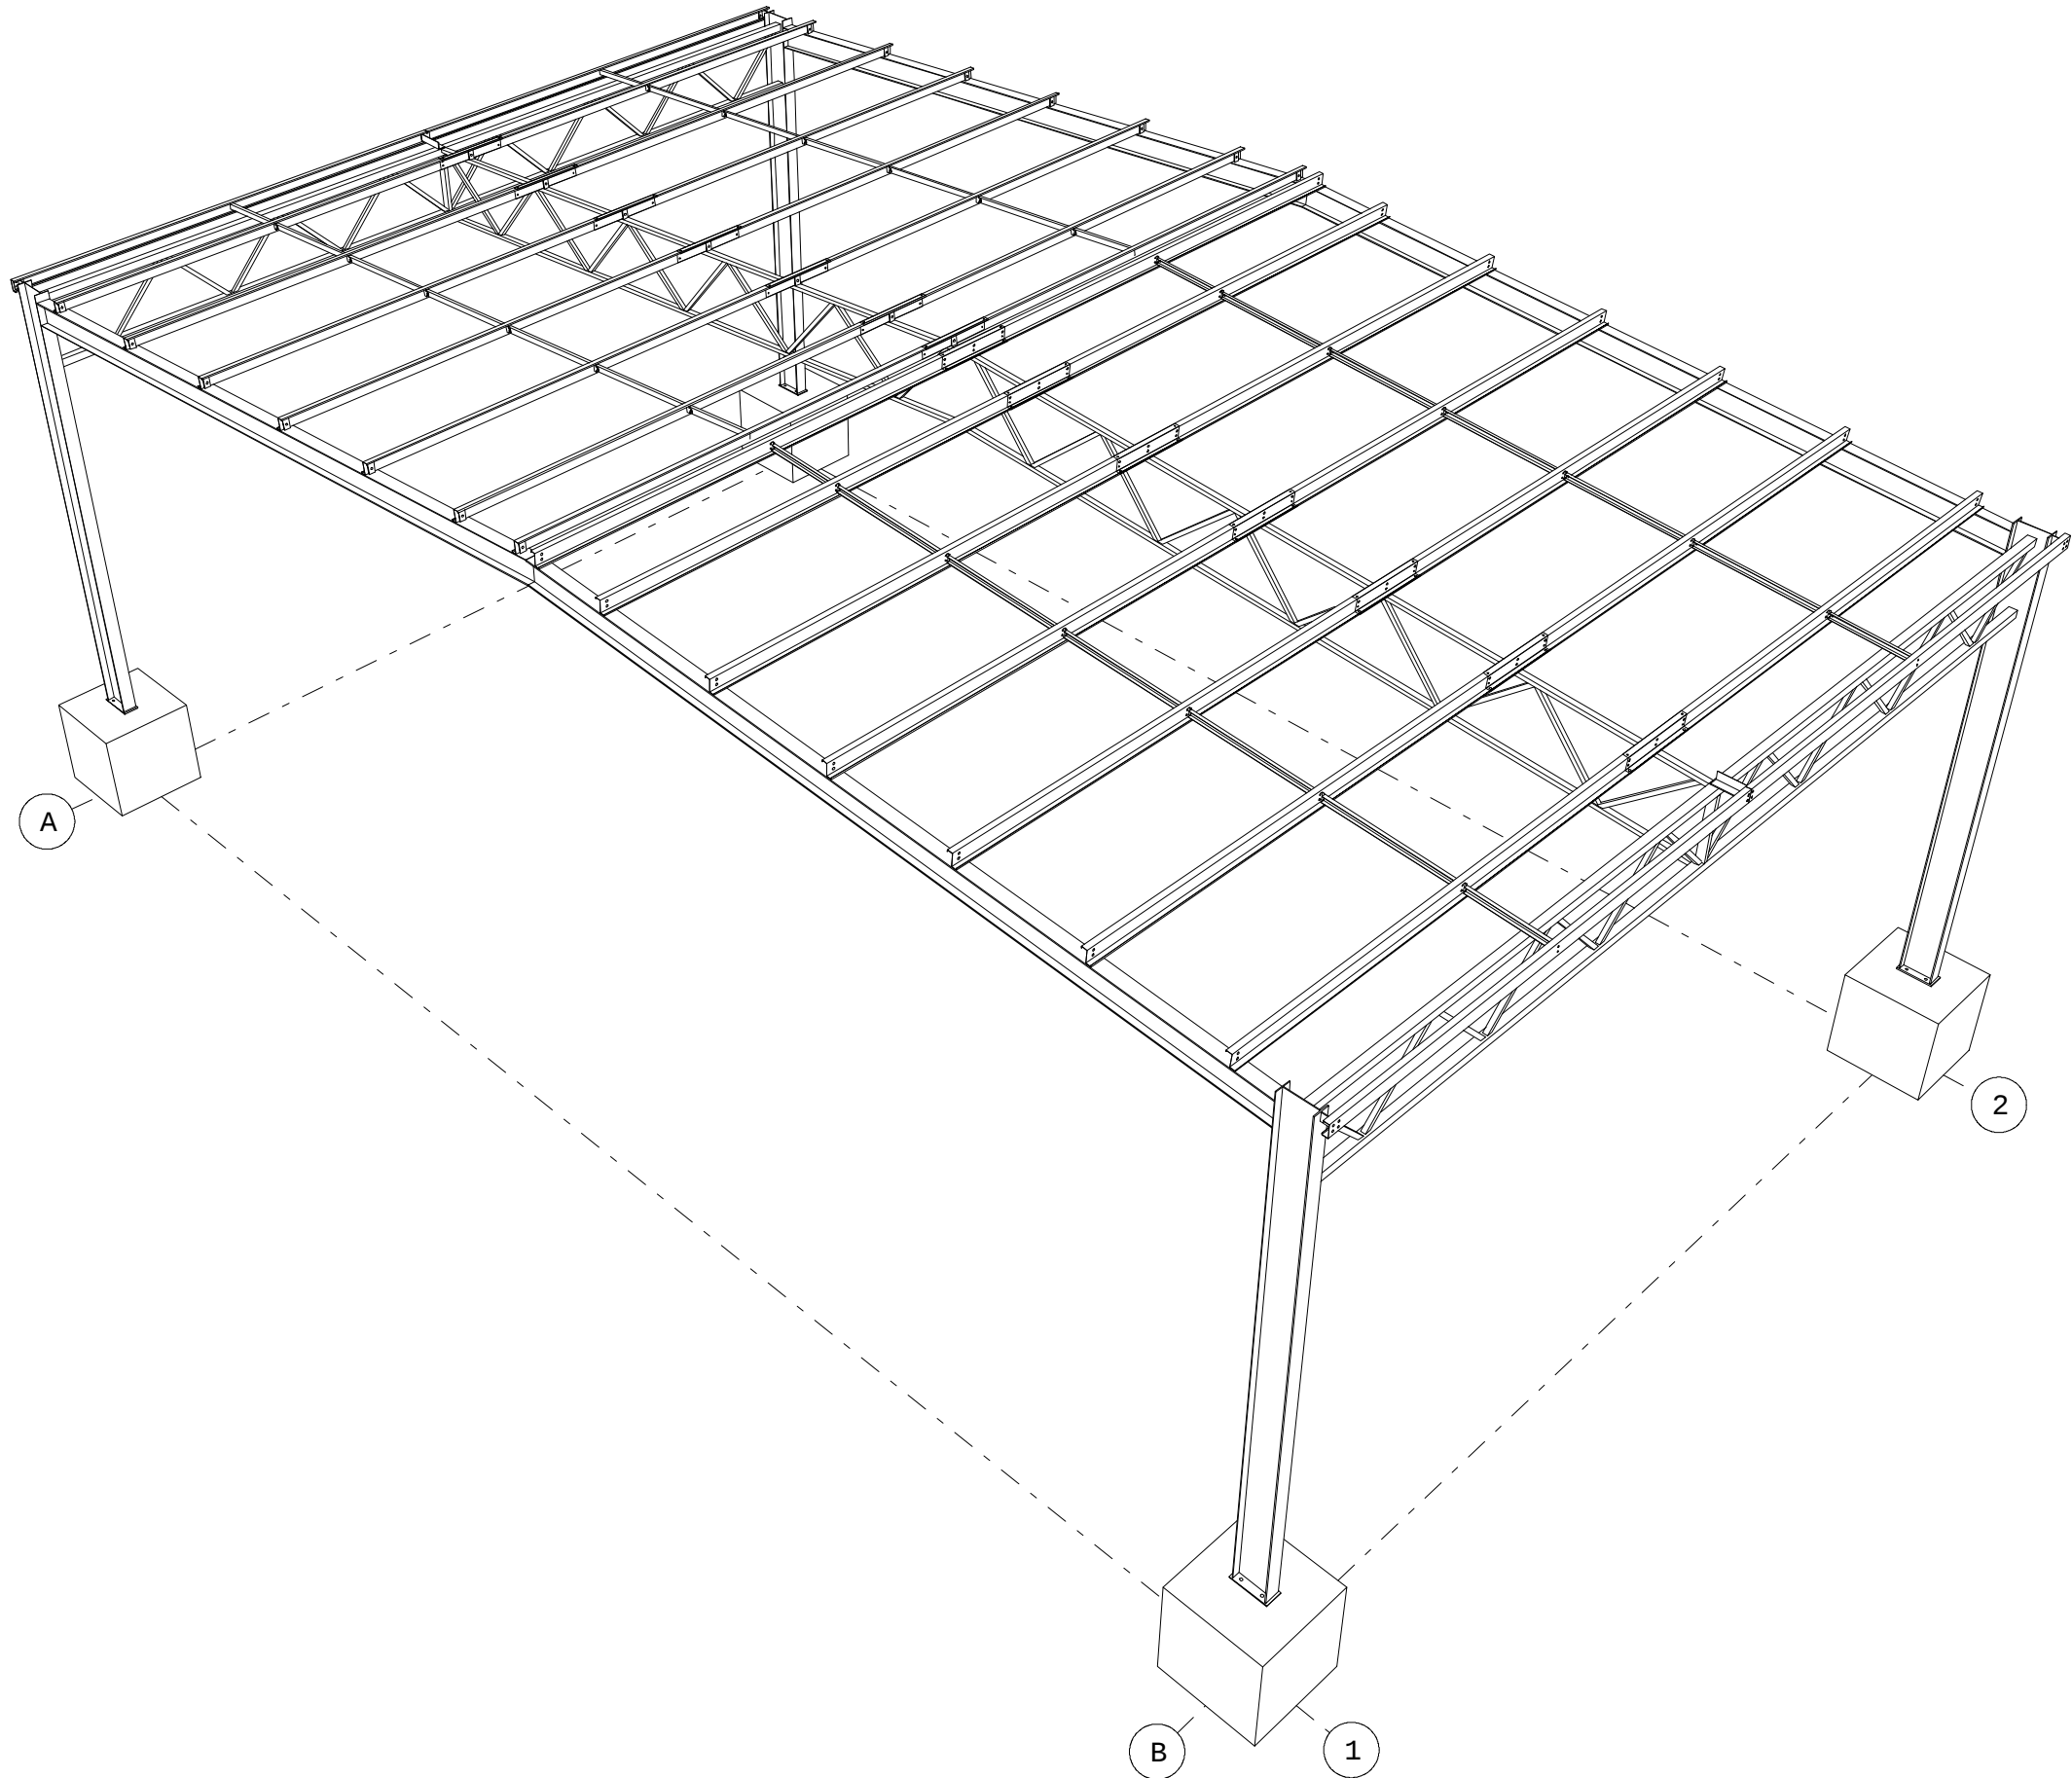

3-D VIEW

NOTES:

- 1. ALL HORIZONTAL MEMBERS ARE MARKED ON "TOP" FACE OF NORTH OR WEST END
- 2. * DENOTES MARKS ARE ON THE "TOP" FACE OF SOUTH OR EAST END
- 3. ALL PFC'S , FRAMES , HORIZ/VERT BRACING TO BE ERECTED WITH DIRECTION OF LEGS AS INDICATED ON PLANS OR ELEVATIONS.
- 4. ALL STAIRS ARE MARKED AT TOP END.
- 5. ALL COLUMNS ARE MARKED ON NORTH OR WEST FLANGE AT BASE END.
- 6. ALL FIN PLATES ARE ON THE NORTH AND WEST FACE OF CONNECTING BEAM U.O.N

		E		
		D		
		C		
		B		
		A		
	MARKING PLAN			
	ENGINEERING DWG			
DRG No.	REFERENCE DRAWINGS	REV	DATE	AMENDMENT

CLIENT



ACN 115921876 PAUL 0478 630 510

DRN	CHK	DATE
OC		



CONSTRUCTION

SCALE	SHEET
NTS	A-1

PROJECT

BERRY SWEET
LOADOUT SHED
PEMBERTON WA

JOB NO.

MARKING PLAN

DRG NO.

-

REV