


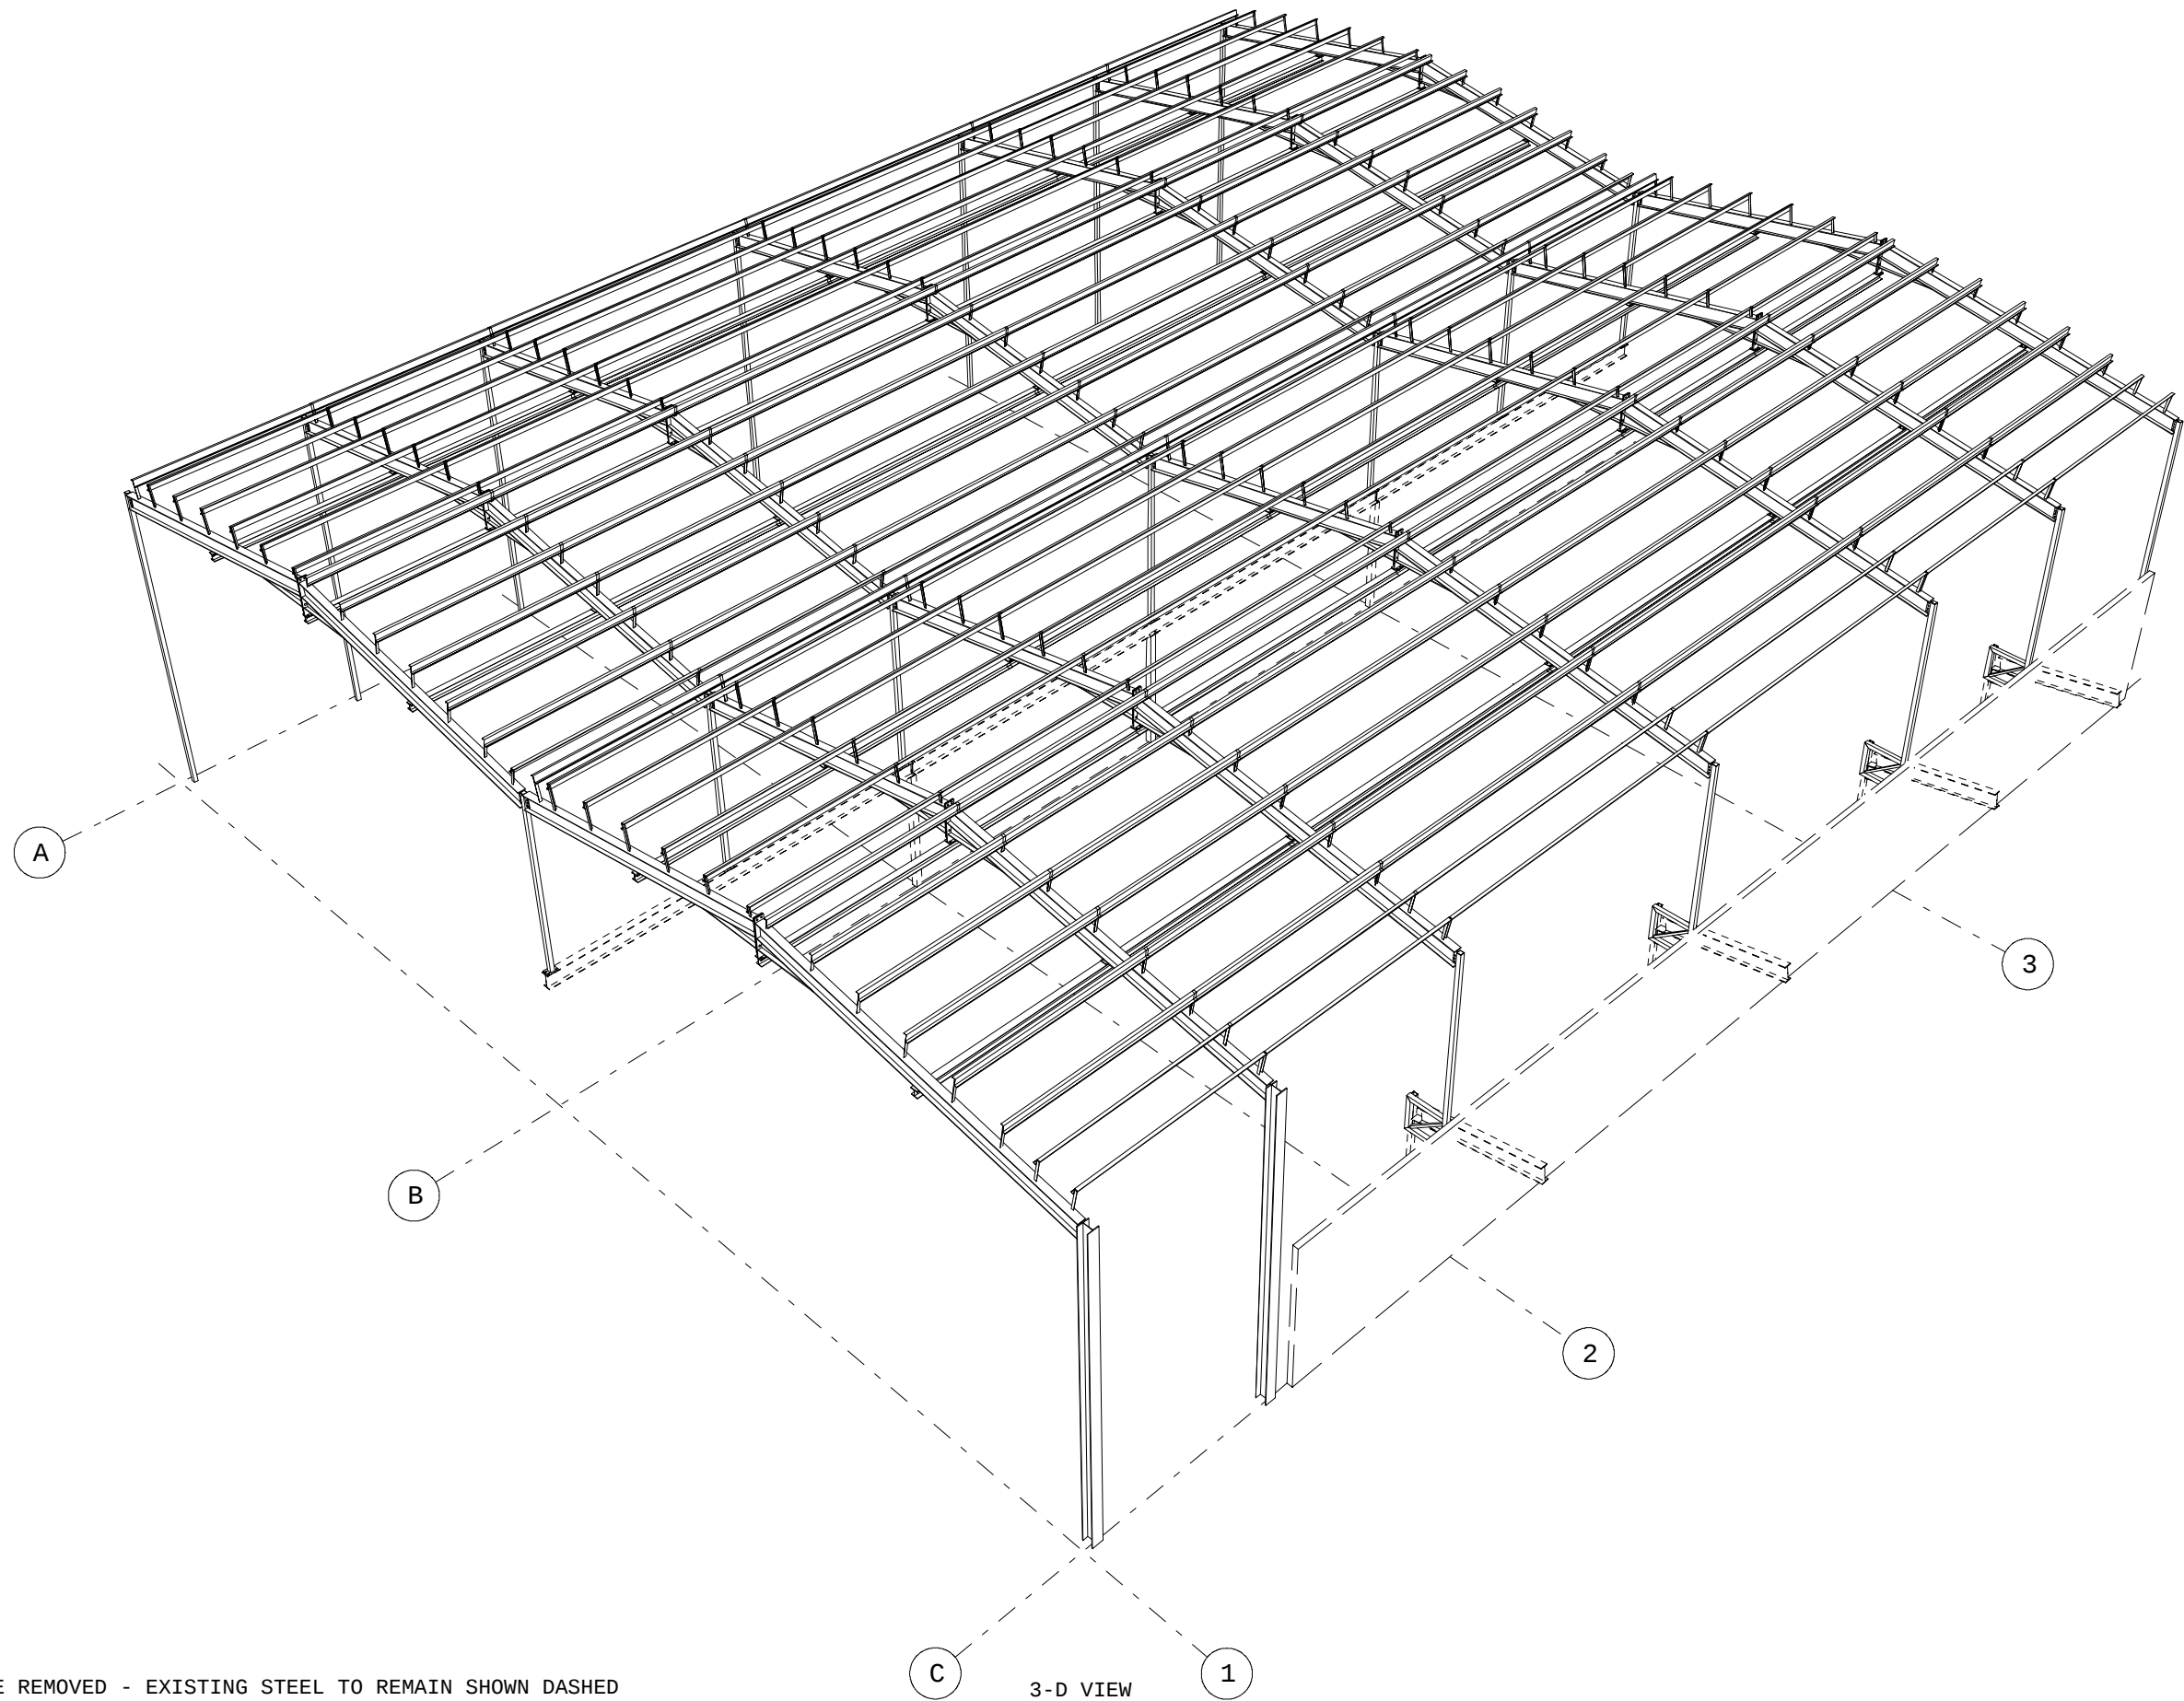

* OLD ROOF STRUCTURE REMOVED - EXISTING STEEL TO REMAIN SHOWN DASHED

- NOTES:
1. ALL HORIZONTAL MEMBERS ARE MARKED ON "TOP" FACE OF NORTH OR WEST END
 2. * DENOTES MARKS ARE ON THE "TOP" FACE OF SOUTH OR EAST END
 3. ALL PFC'S , FRAMES , HORIZ/VERT BRACING TO BE ERECTED WITH DIRECTION OF LEGS AS INDICATED ON PLANS OR ELEVATIONS.
 4. ALL STAIRS ARE MARKED AT TOP END.
 5. ALL COLUMNS ARE MARKED ON NORTH OR WEST FLANGE AT BASE END.
 6. ALL FIN PLATES ARE ON THE NORTH AND WEST FACE OF CONNECTING BEAM U.O.N

		E		
		D		
		C		
		B		
		A		
	MARKING PLAN			
	ENGINEERING DWG			
DRG No.	REFERENCE DRAWINGS	REV	DATE	AMENDMENT

CLIENT

Enead Pty Ltd

ACN 115921876 PAUL 0478 630 510

DRN	CHK	DATE
OC		



CONSTRUCTION

SCALE	SHEET
NTS	A-1

PROJECT	THE PERTH MINT SHED D ROOF REPLACEMENT LOT 2 HORRIE MILLER DRIVE	JOB NO.
MARKING PLAN		
DRG NO.	-	REV