


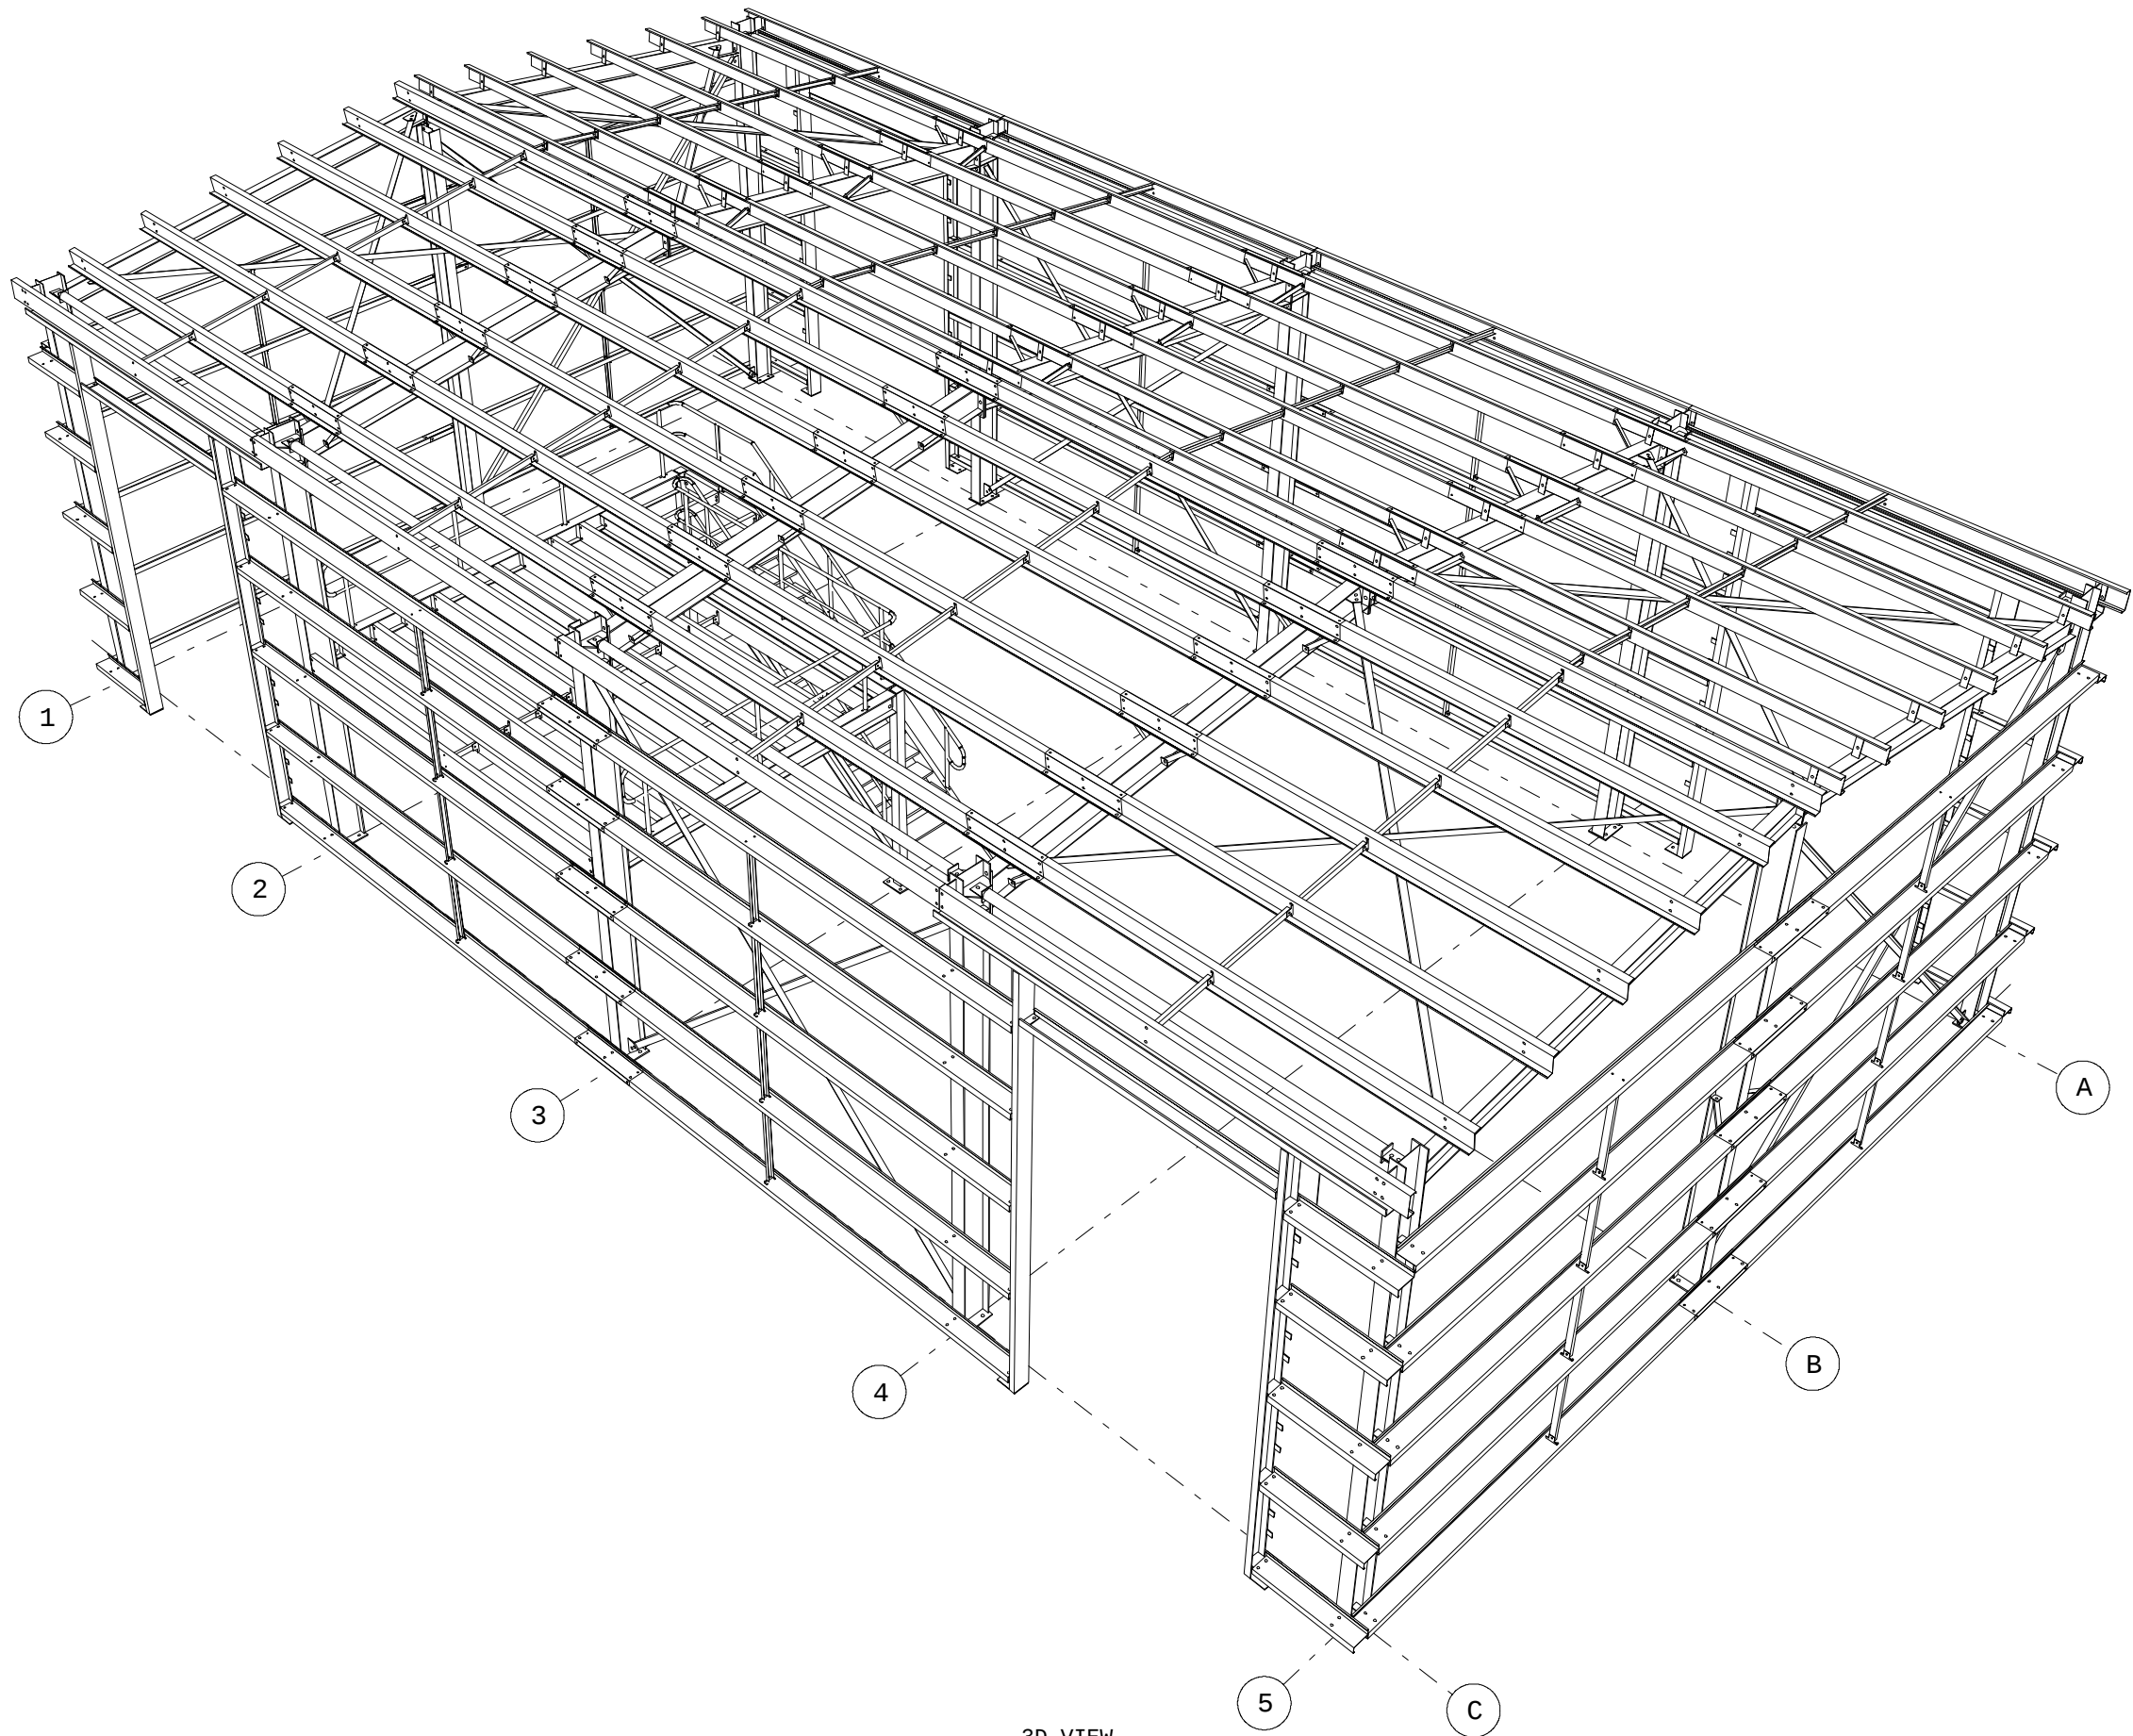

3D-VIEW

- NOTES:
1. ALL HORIZONTAL MEMBERS ARE MARKED ON "TOP" FACE OF NORTH OR WEST END
 2. * DENOTES MARKS ARE ON THE "TOP" FACE OF SOUTH OR EAST END
 3. ALL PFC'S , FRAMES , HORIZ/VERT BRACING TO BE ERECTED WITH DIRECTION OF LEGS AS INDICATED ON PLANS OR ELEVATIONS.
 4. ALL STAIRS ARE MARKED AT TOP END.
 5. ALL COLUMNS ARE MARKED ON NORTH OR WEST FLANGE AT BASE END.
 6. ALL FIN PLATES ARE ON THE NORTH AND WEST FACE OF CONNECTING BEAM U.O.N

		E		
		D		
		C		
		B		
		A		
	MARKING PLAN			
	ENGINEERING DWG			
DRG No.	REFERENCE DRAWINGS	REV	DATE	AMENDMENT

CLIENT



ACN 115921876		PAUL 0478 630 510
DRN	CHK	DATE
OC		



CONSTRUCTION

SCALE	SHEET
NTS	A-1

PROJECT
OTOC AUSTRALIA
HV WORKSHOP & ADMIN
MARDIE WA

MARKING PLAN

DRG NO.	JOB NO.
-	
	REV